


TOTAL ACREAGE:
42.032 ACRES

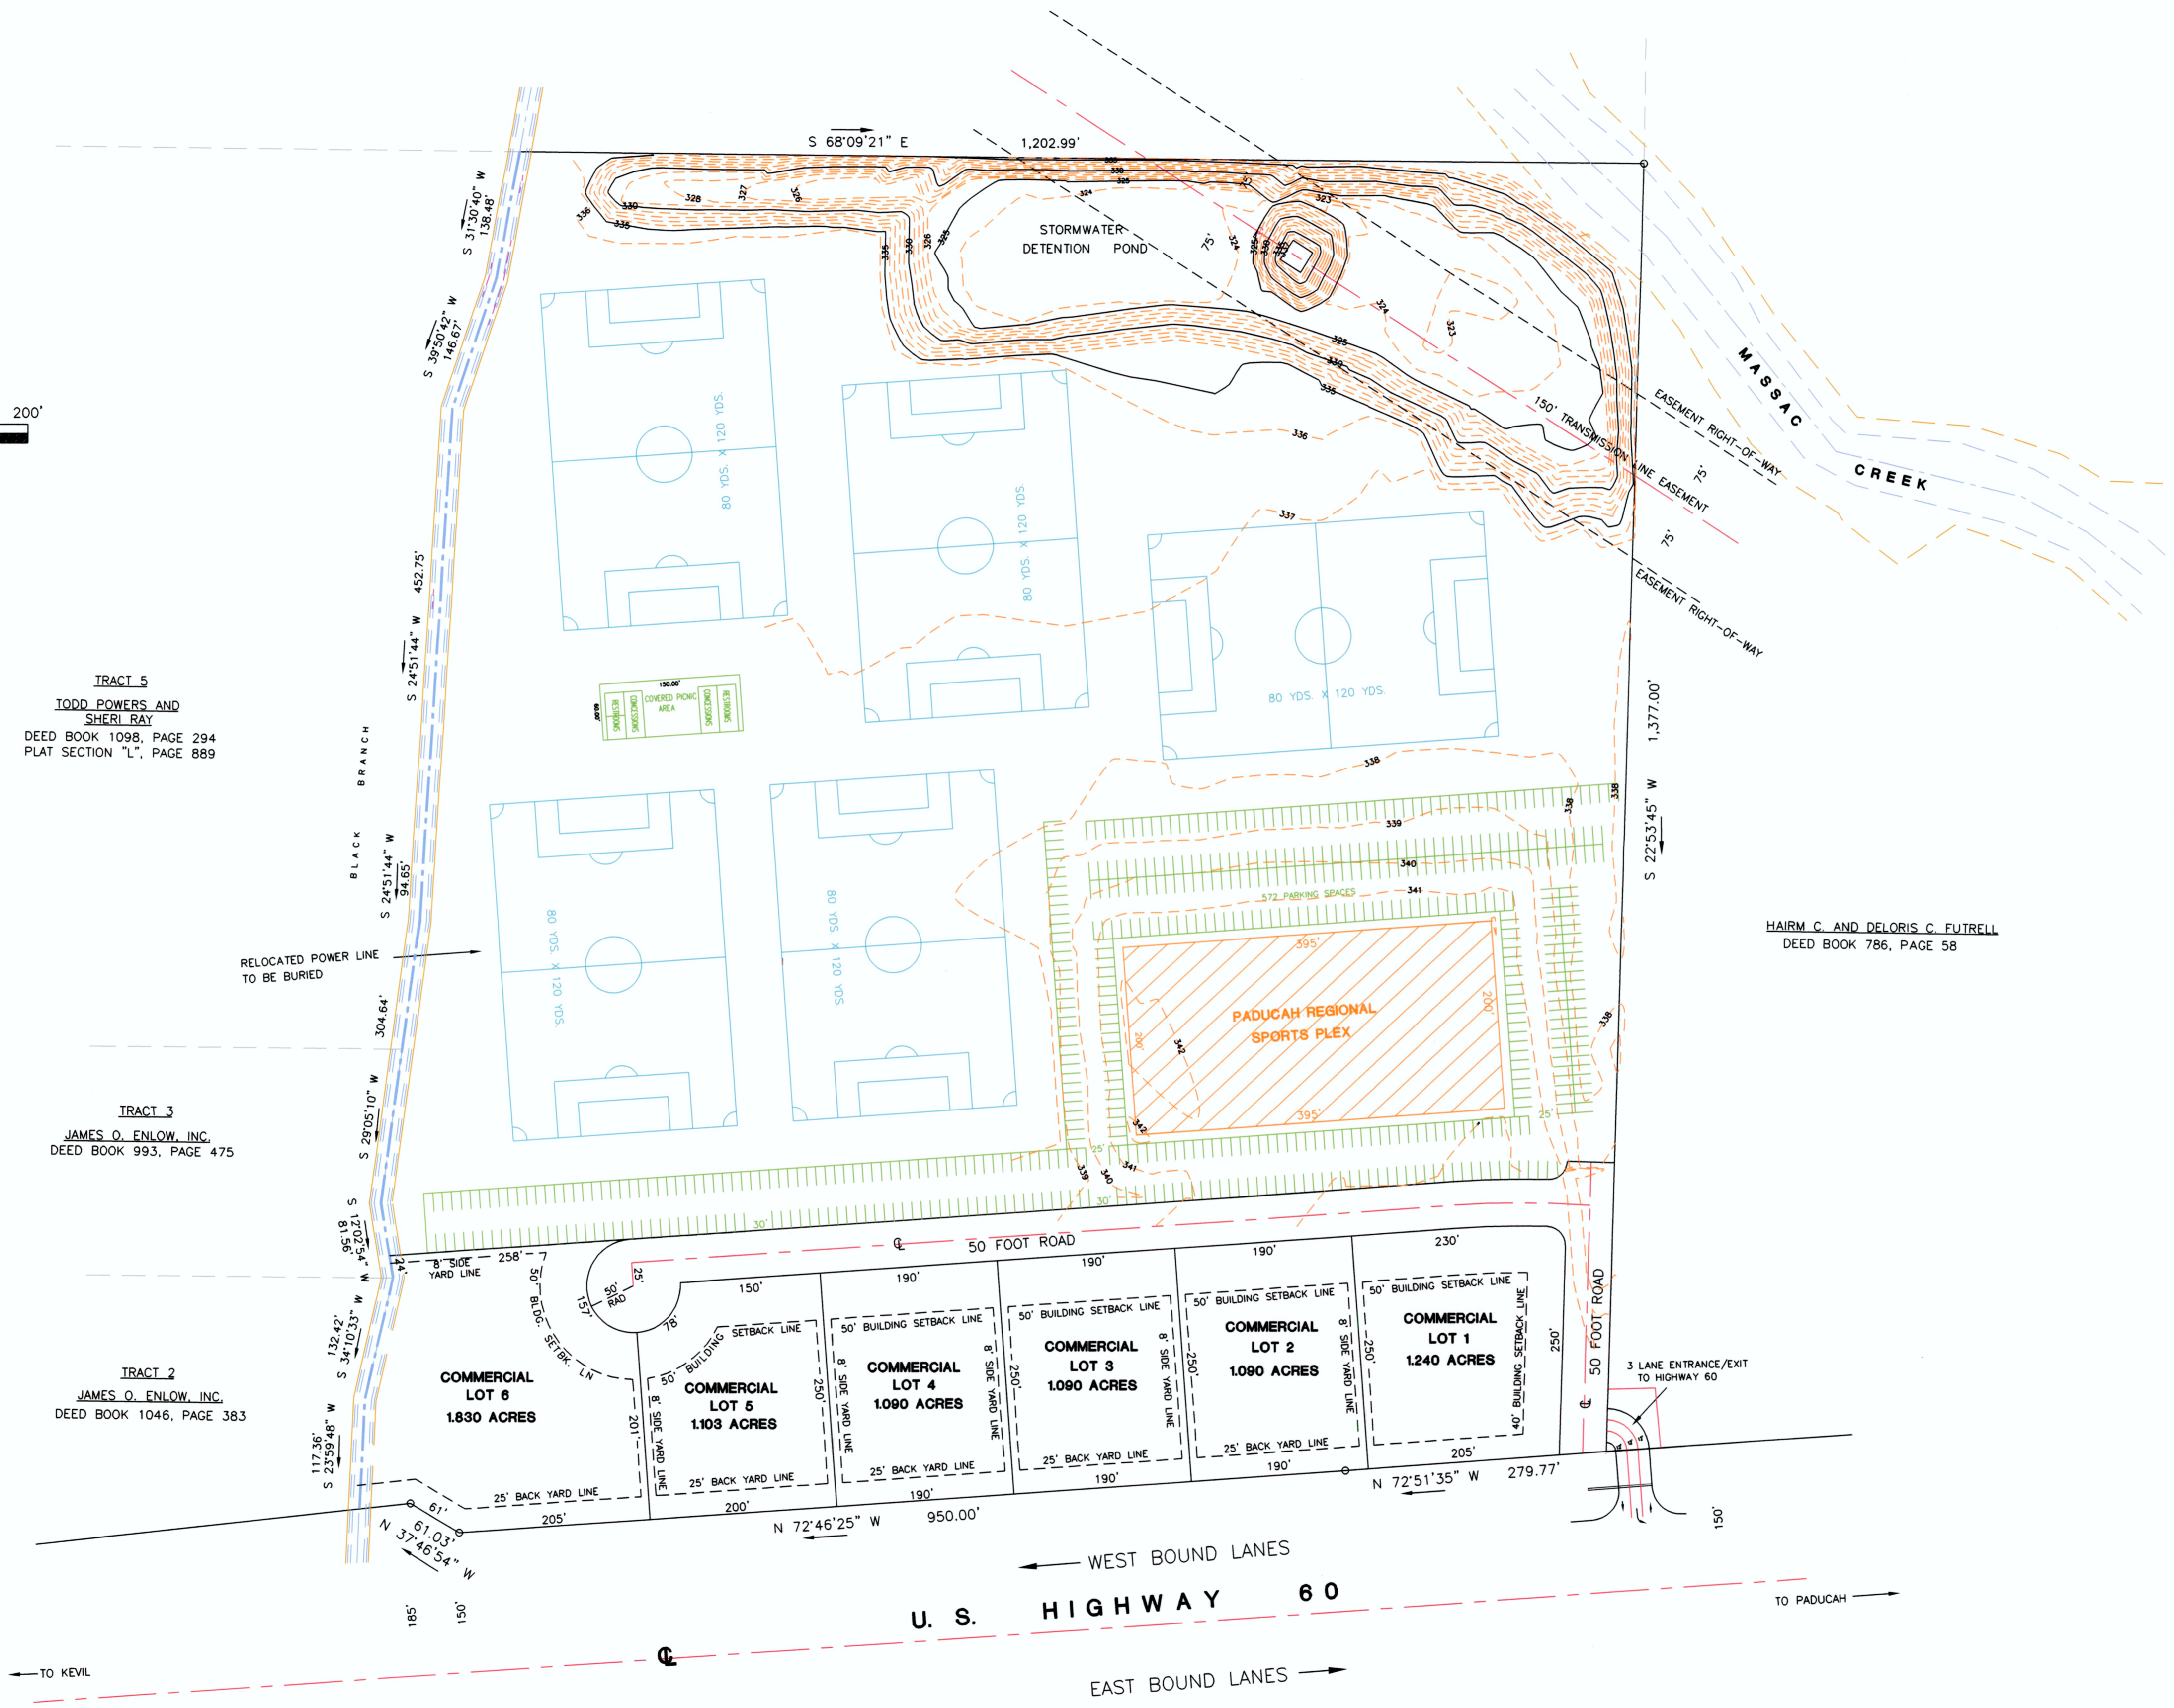

TRACT 5
TODD POWERS AND
SHERI RAY
DEED BOOK 1098, PAGE 294
PLAT SECTION "L", PAGE 889

TRACT 3
JAMES O. ENLOW, INC.
DEED BOOK 993, PAGE 475

TRACT 2
JAMES O. ENLOW, INC.
DEED BOOK 1046, PAGE 383

HAIRM C. AND DELORIS C. FURELL
DEED BOOK 786, PAGE 58

HUNTER MARTIN & ASSOCIATES, INC.
ENGINEERS & SURVEYORS
3820 LANE OAK ROAD • PADUCAH, KENTUCKY 40063
(270) 564-2727 • FAX (270) 564-2728



Drawn by:
DG
Checked by:
JMG
File:
PRO-5
Date:
10/26/07
Revised:

PRELIMINARY SITE PLAN
FOR PADUCAH REGIONAL SPORTS PLEX
U.S. HIGHWAY 60
McCRACKEN COUNTY, KENTUCKY

Shawnee Professional Services
Engineers, Surveyors, Acquisition & Energy

Rod H. Martin, PE, PLS
Senior Project Manager

Office: (618) 658-6065
Fax: (618) 658-9190
Email: rmartin@shawneeps.com
Website: ShawneePS.com